
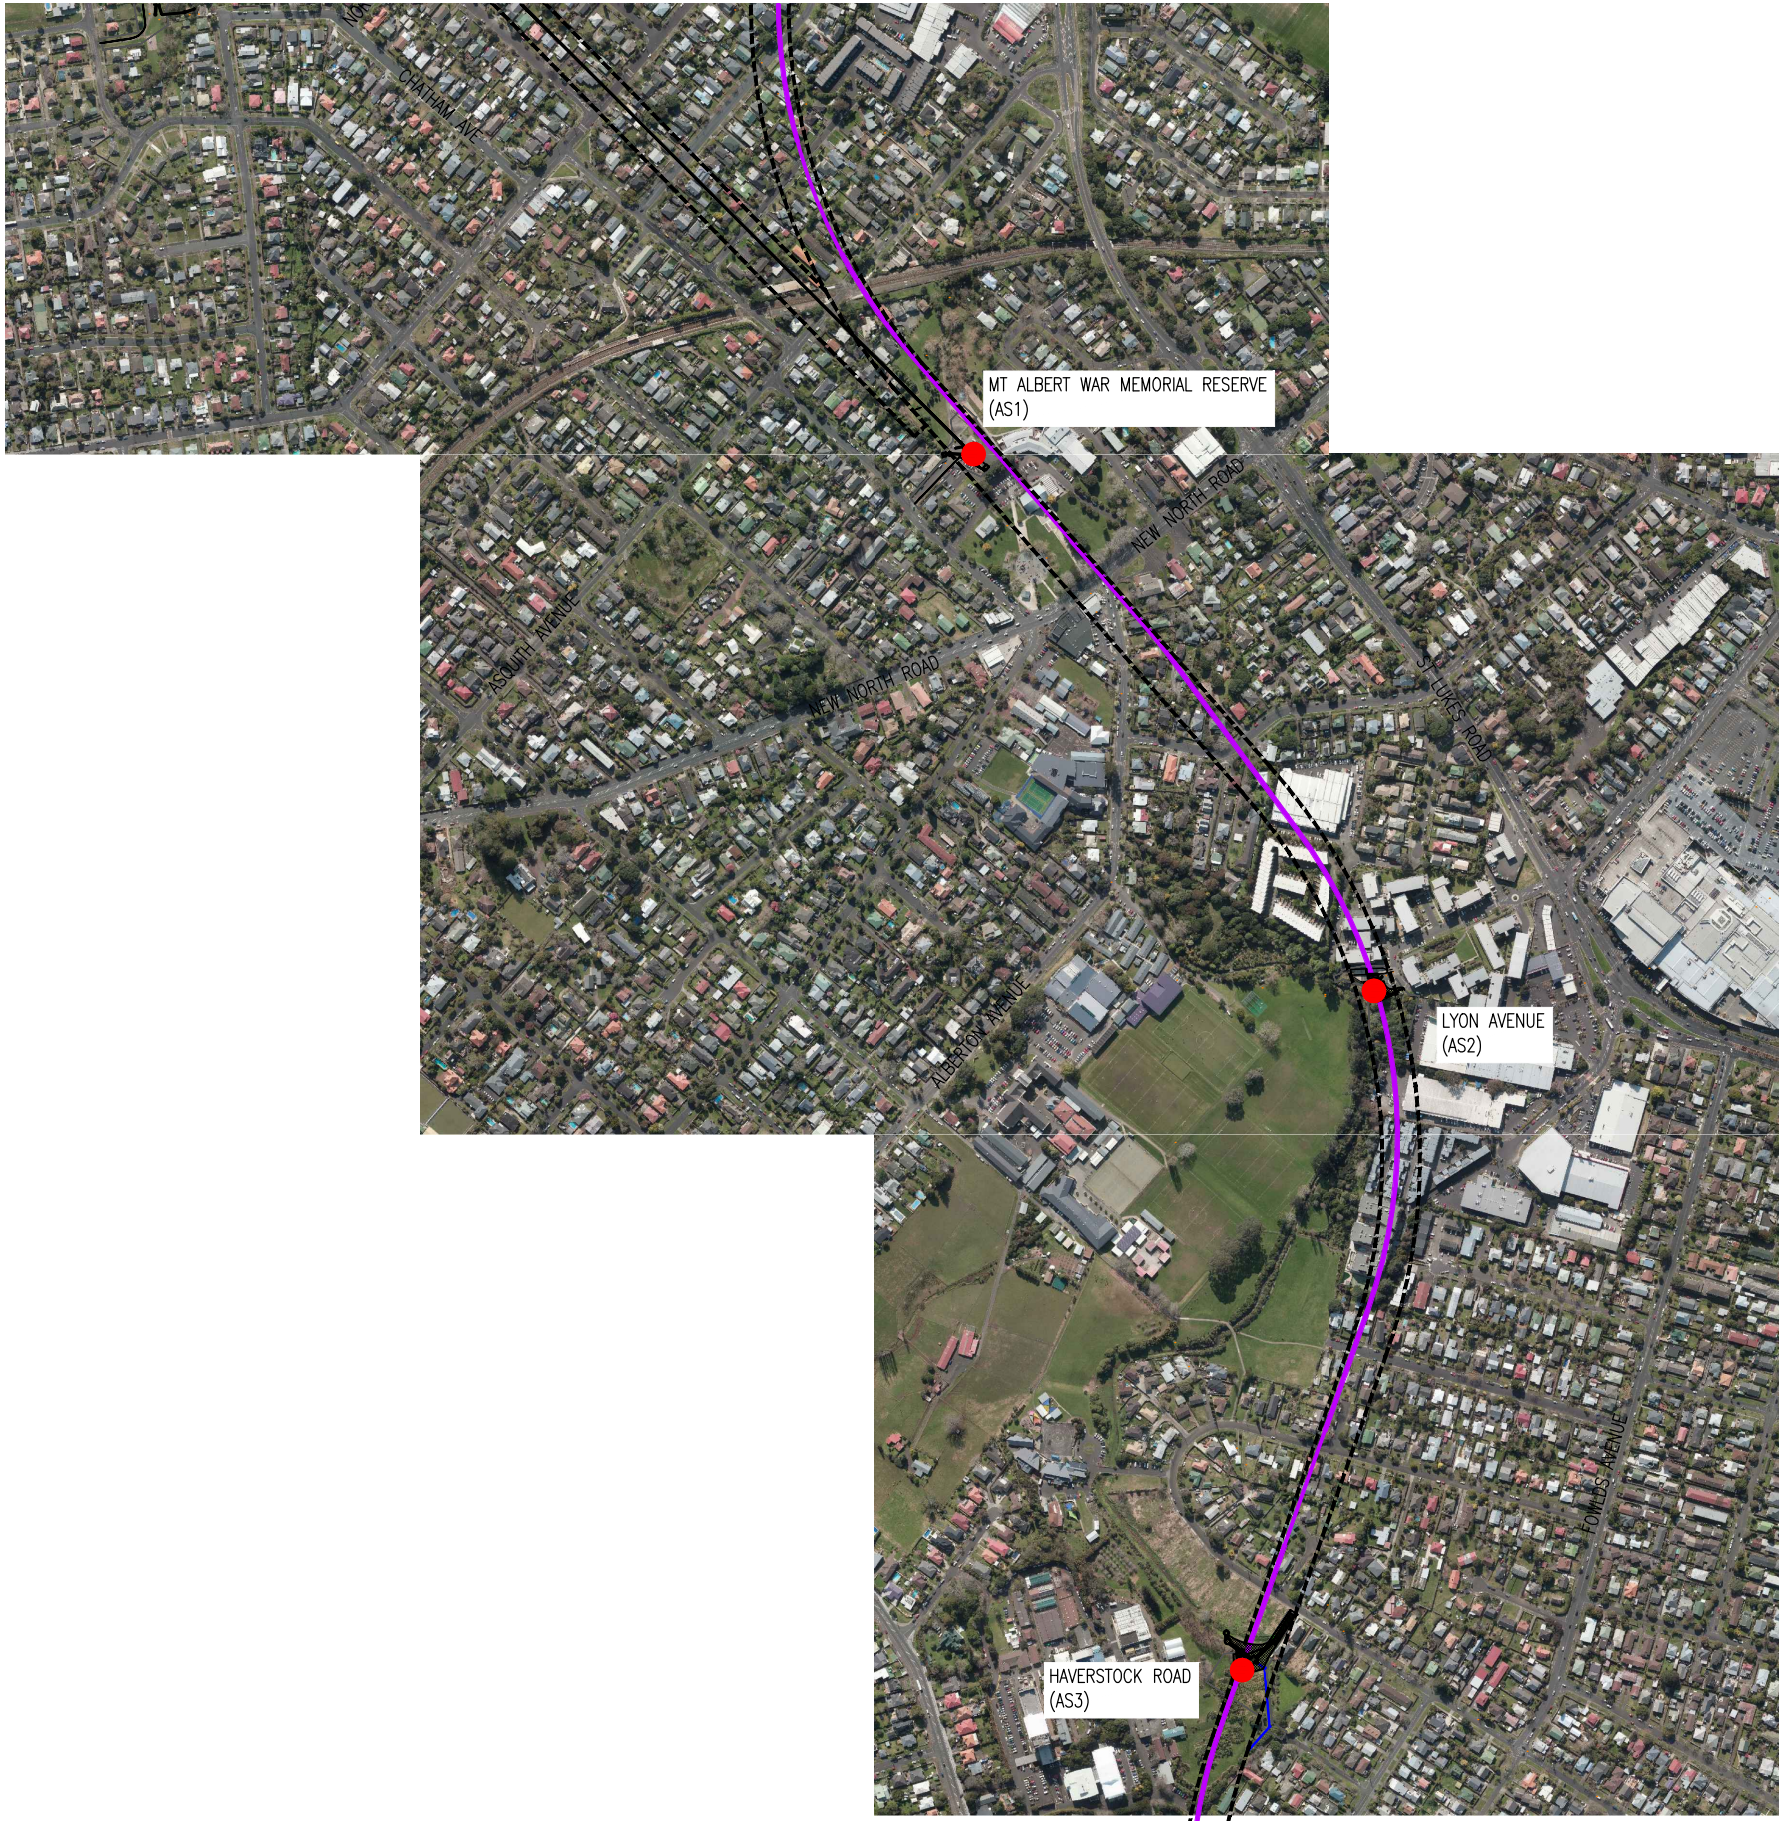


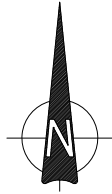

LEGEND

- MAIN TUNNEL (MT)
- REALIGNMENT OF MAIN TUNNEL
- LINK SEWER (LS)
- SHAFT
- CONSENTED CONSTRUCTION CORRIDOR

FOR RESOURCE CONSENT

SCALE 1:4000 (A1) 0 100 200 300 400m

JACOBS AECOM M-MILLER JACOBS

C:\pwwork\work\egad\ref\dms2054\2012064.027.dwg Plot Date: Mar 31, 2017 - 3:18pm

				DESIGNED	MK_R	03.17	
				DES. CHECKED	ADC	03.17	
				DRAWN	SCG	03.17	
				DWG. CHECKED	MK_R	03.17	
				PROJECT LEADER			
				INFRASTR'R APP'D			
1	17.03.17	REVISED CONSENT ISSUE	SCG	MK-R			
ISSUE	DATE	AMENDMENT	BY	APPD.		BY	DATE



COPYRIGHT - This drawing, the design concept, remain the exclusive property of Watercare Services Limited and may not be used without approval. Copyright reserved.

PWCIN – PROJECT WIDE
GENERAL TUNNEL PLAN
LAYOUT PLAN – CORRIDORS FOR MAIN TUNNEL AND LINK SEWERS – SHEET 2

CAD FILE 2012064.027		DATE 17.03.17	
ORIGINAL SCALE A1 1:4000		CONTRACT No.	
REF. No.	CI-STAT&PLAN		ISSUE
DWG. No.	2012064 .027		1