


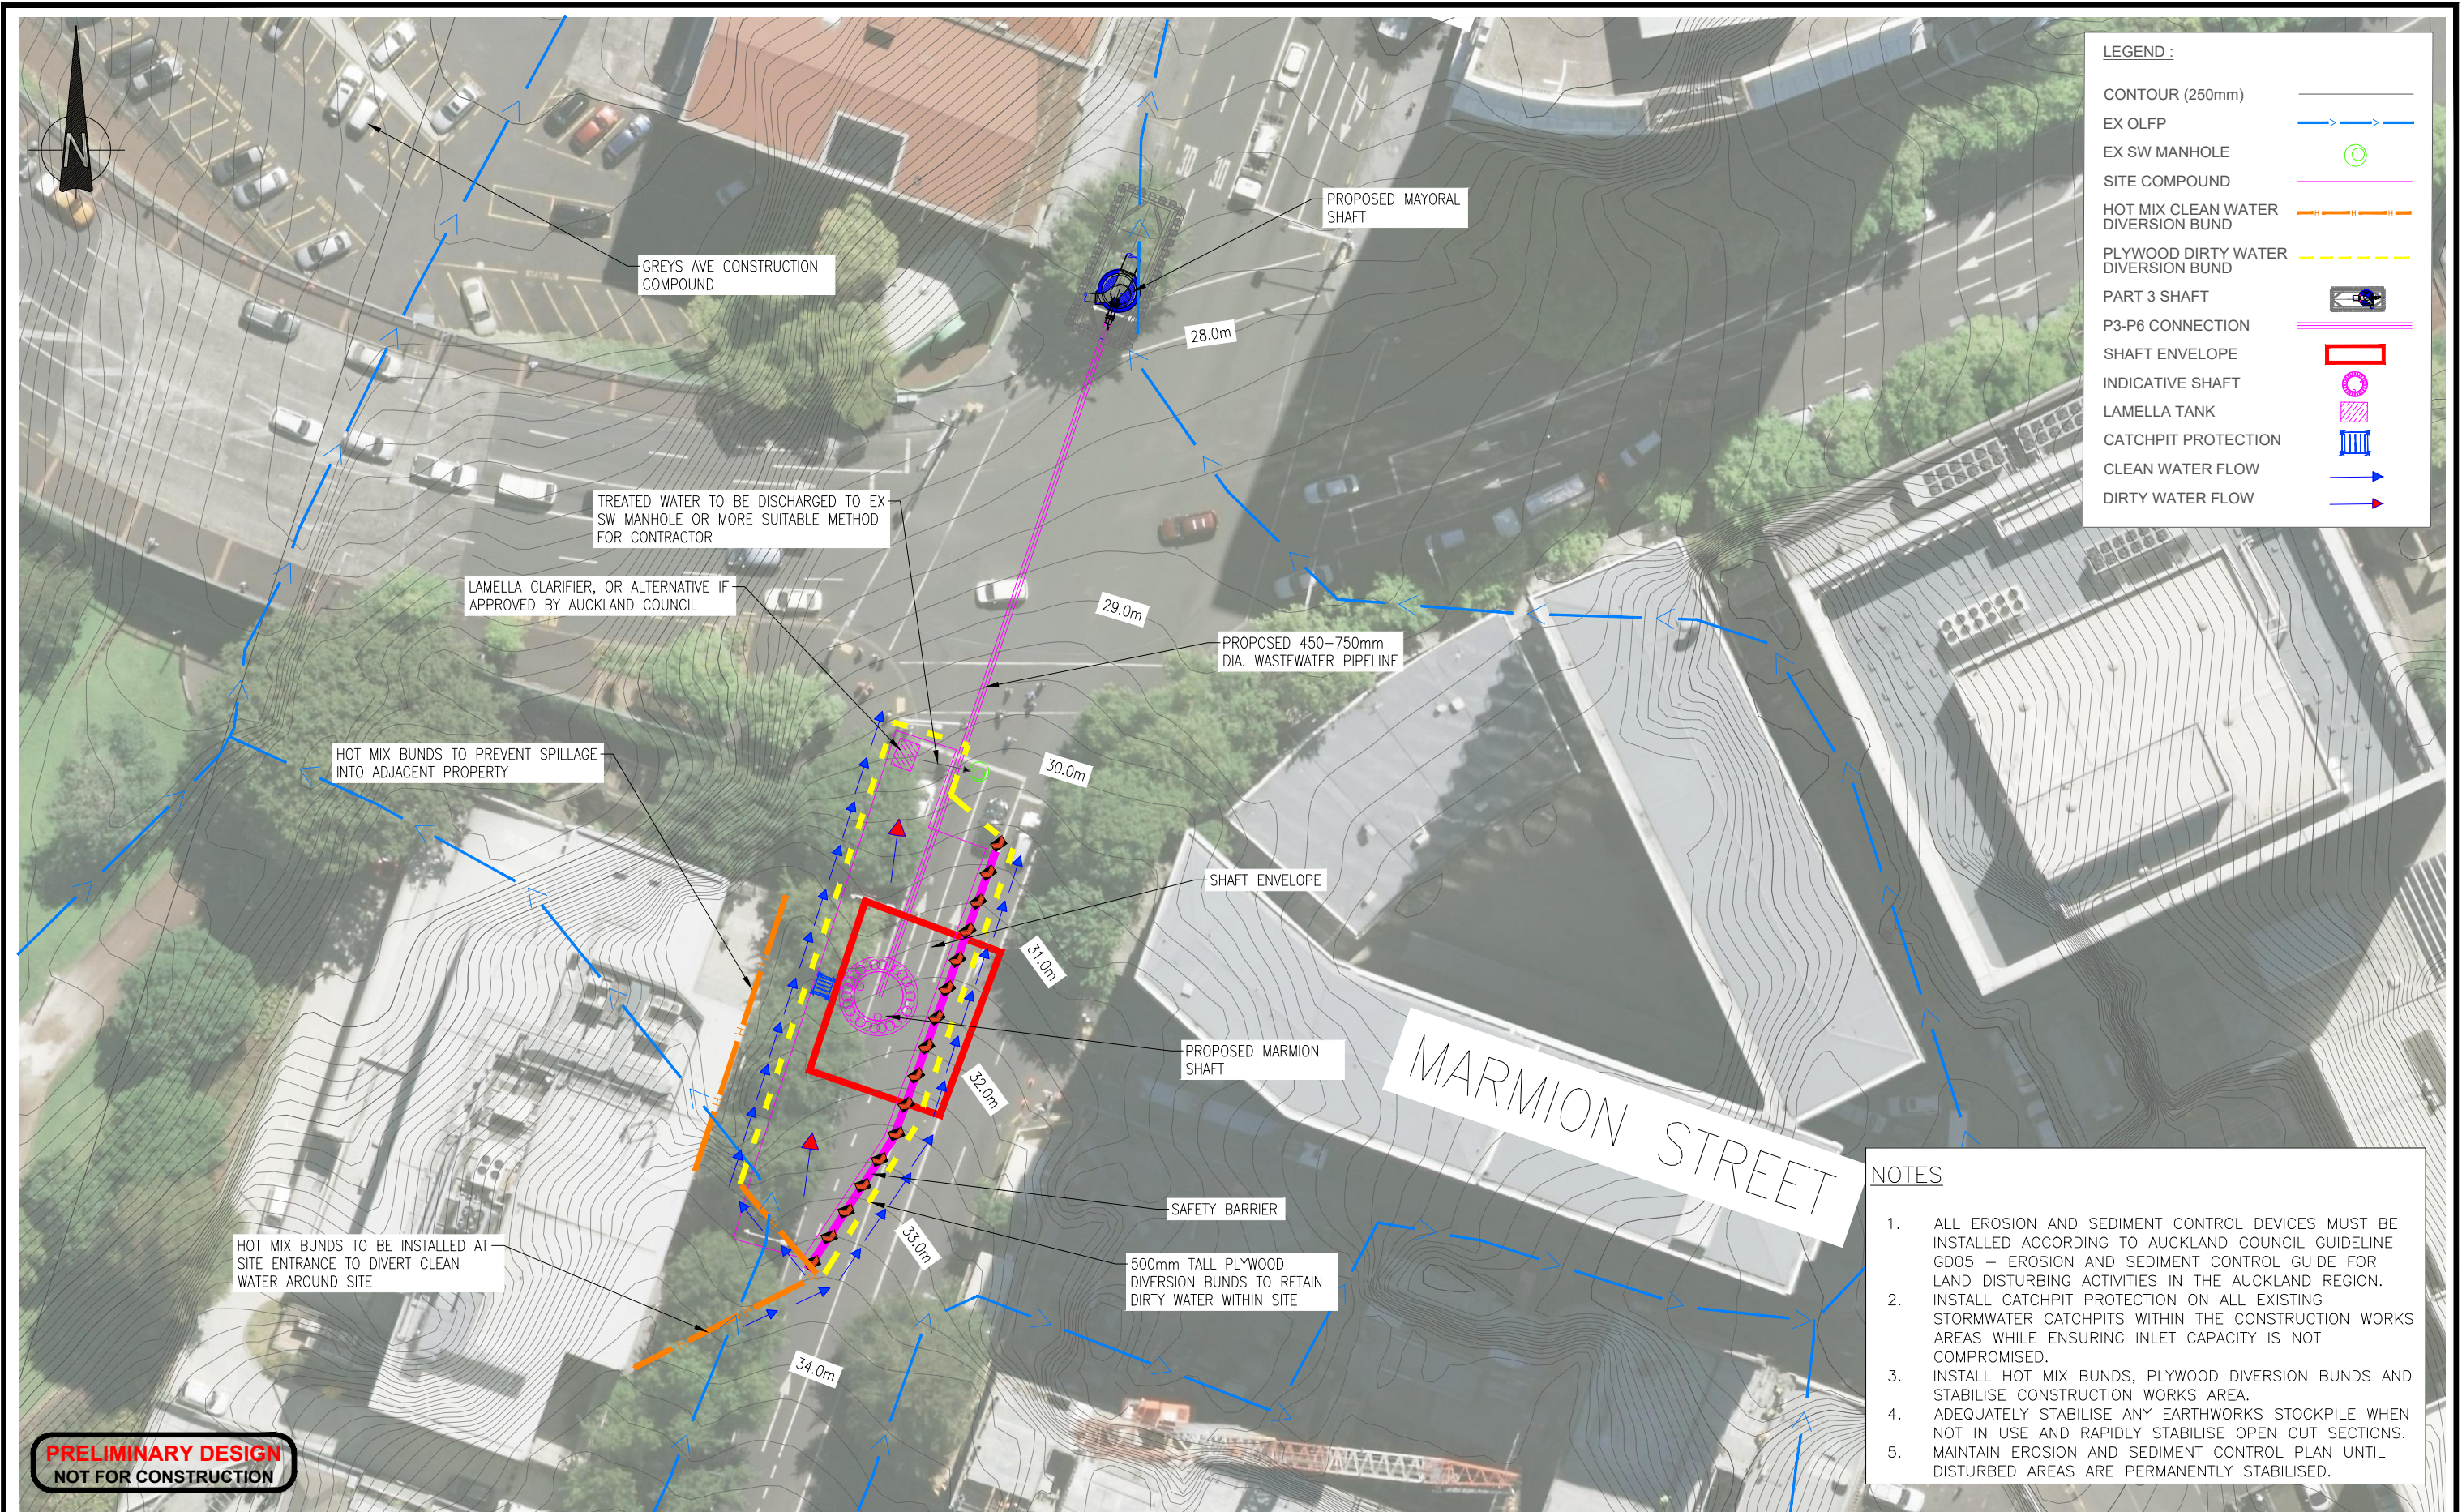

SITE PLAN
1:500 (A3)

						DESIGNED	B.S.	11-24	 Watercare COPYRIGHT - This drawing, the design concept, remain the exclusive property of Watercare Services Limited and may not be used without approval. Copyright reserved.
						DES. APPROVED	R.G.	11-24	
						DRAWN	B.S.	11-24	
						DWG. APPROVED	R.G.	11-24	
						WSL DESIGN MGMT.		-	
1	11-24	FIRST DRAFT		B.S.	R.G.	WSL PROJ. LEAD		-	
ISSUE	DATE	AMENDMENT		BY	APPD.		BY	DATE	