


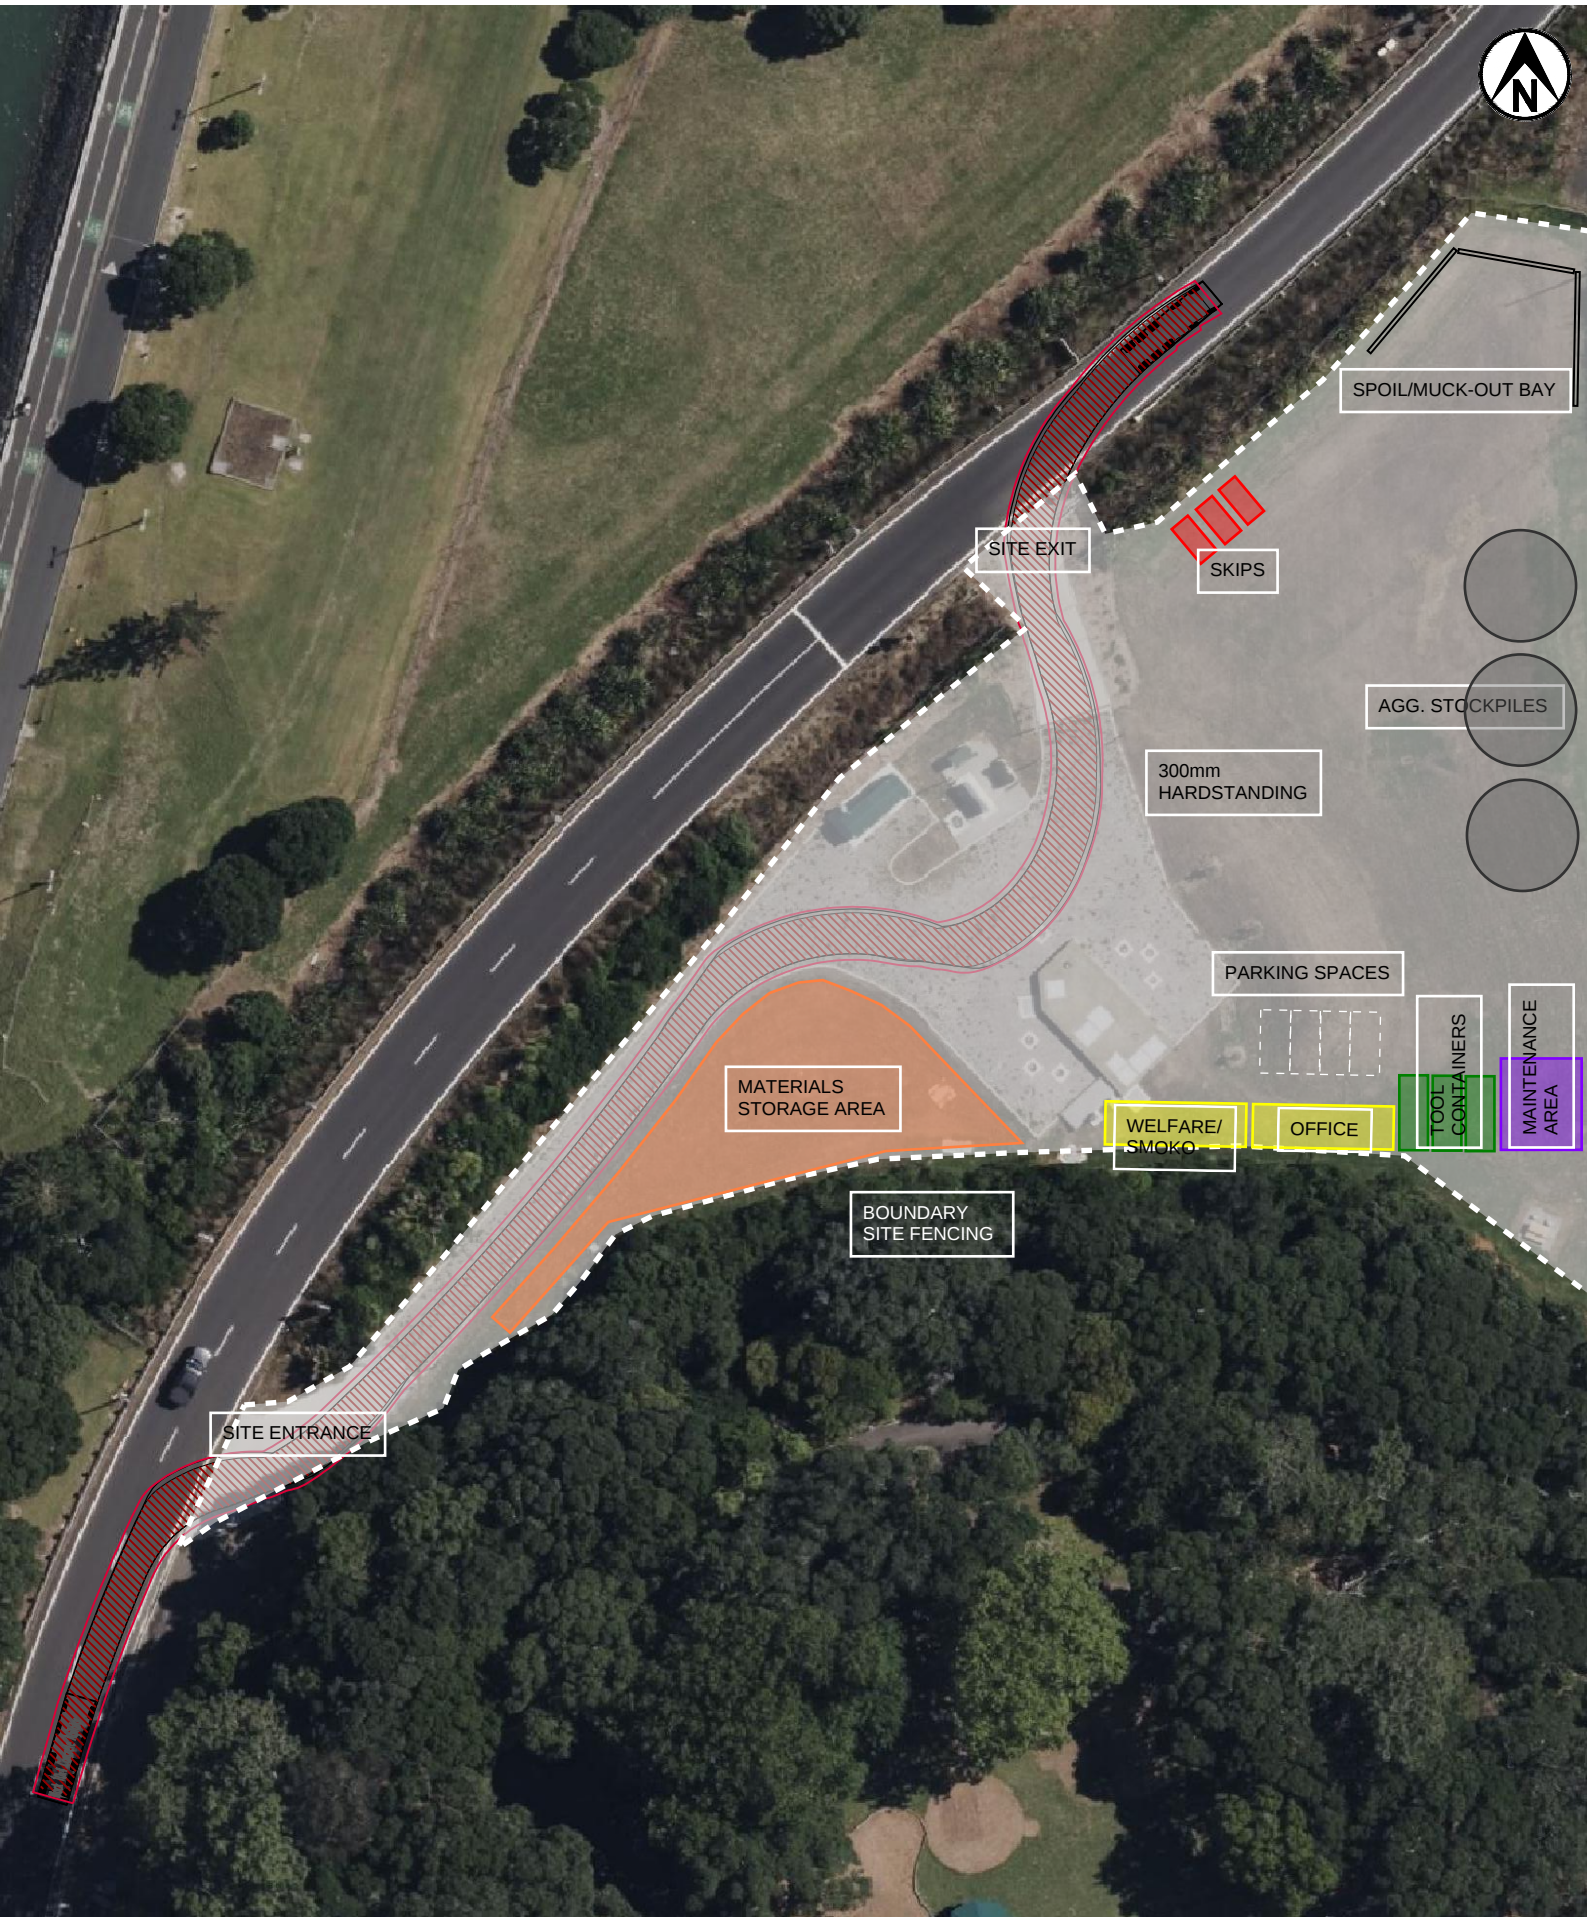

SPOIL/MUCK-OUT BAY

SITE EXIT

SKIPS

AGG. STOCKPILES

300mm
HARDSTANDING

PARKING SPACES

MATERIALS
STORAGE AREA

BOUNDARY
SITE FENCING

SITE ENTRANCE

WELFARE/
SMOKO

OFFICE

TOOL
CONTAINERS

MAINTENANCE
AREA