

LEGEND

▲ Treatment Plant

Built Interceptor

— Eastern Interceptor

— Howick Interceptor

— Orakei Main Sewer

— South Western Interceptor

— Southern Interceptor

— Tamaki East Interceptor

— Western Interceptor

Proposed Interceptor

— Central Interceptor link sewers

— Central Interceptor

— Northern Interceptor stage 1

— Northern Interceptor stage 2

— Wastewater Pipe

Central Interceptor Service Area


■ Zone 1

▨ Zone 2

Zone Description


Zone 1 - Area served by Central Interceptor scheme under normal flow conditions

Zone 2 - Area to be potentially served by Northern Interceptor

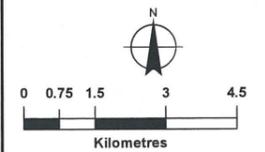

SCALE: 1:75,000 @A0
DATE: 24 July 2013
CREATED BY: BSINGH
MODIFIED BY: BSINGH
MAP NO: PRI3049_04

DISCLAIMER
Watercare accepts no responsibility for the accuracy of these service records. If requested by Watercare the exact position of services must be verified by carrying out a site investigation prior to commencement of any works.

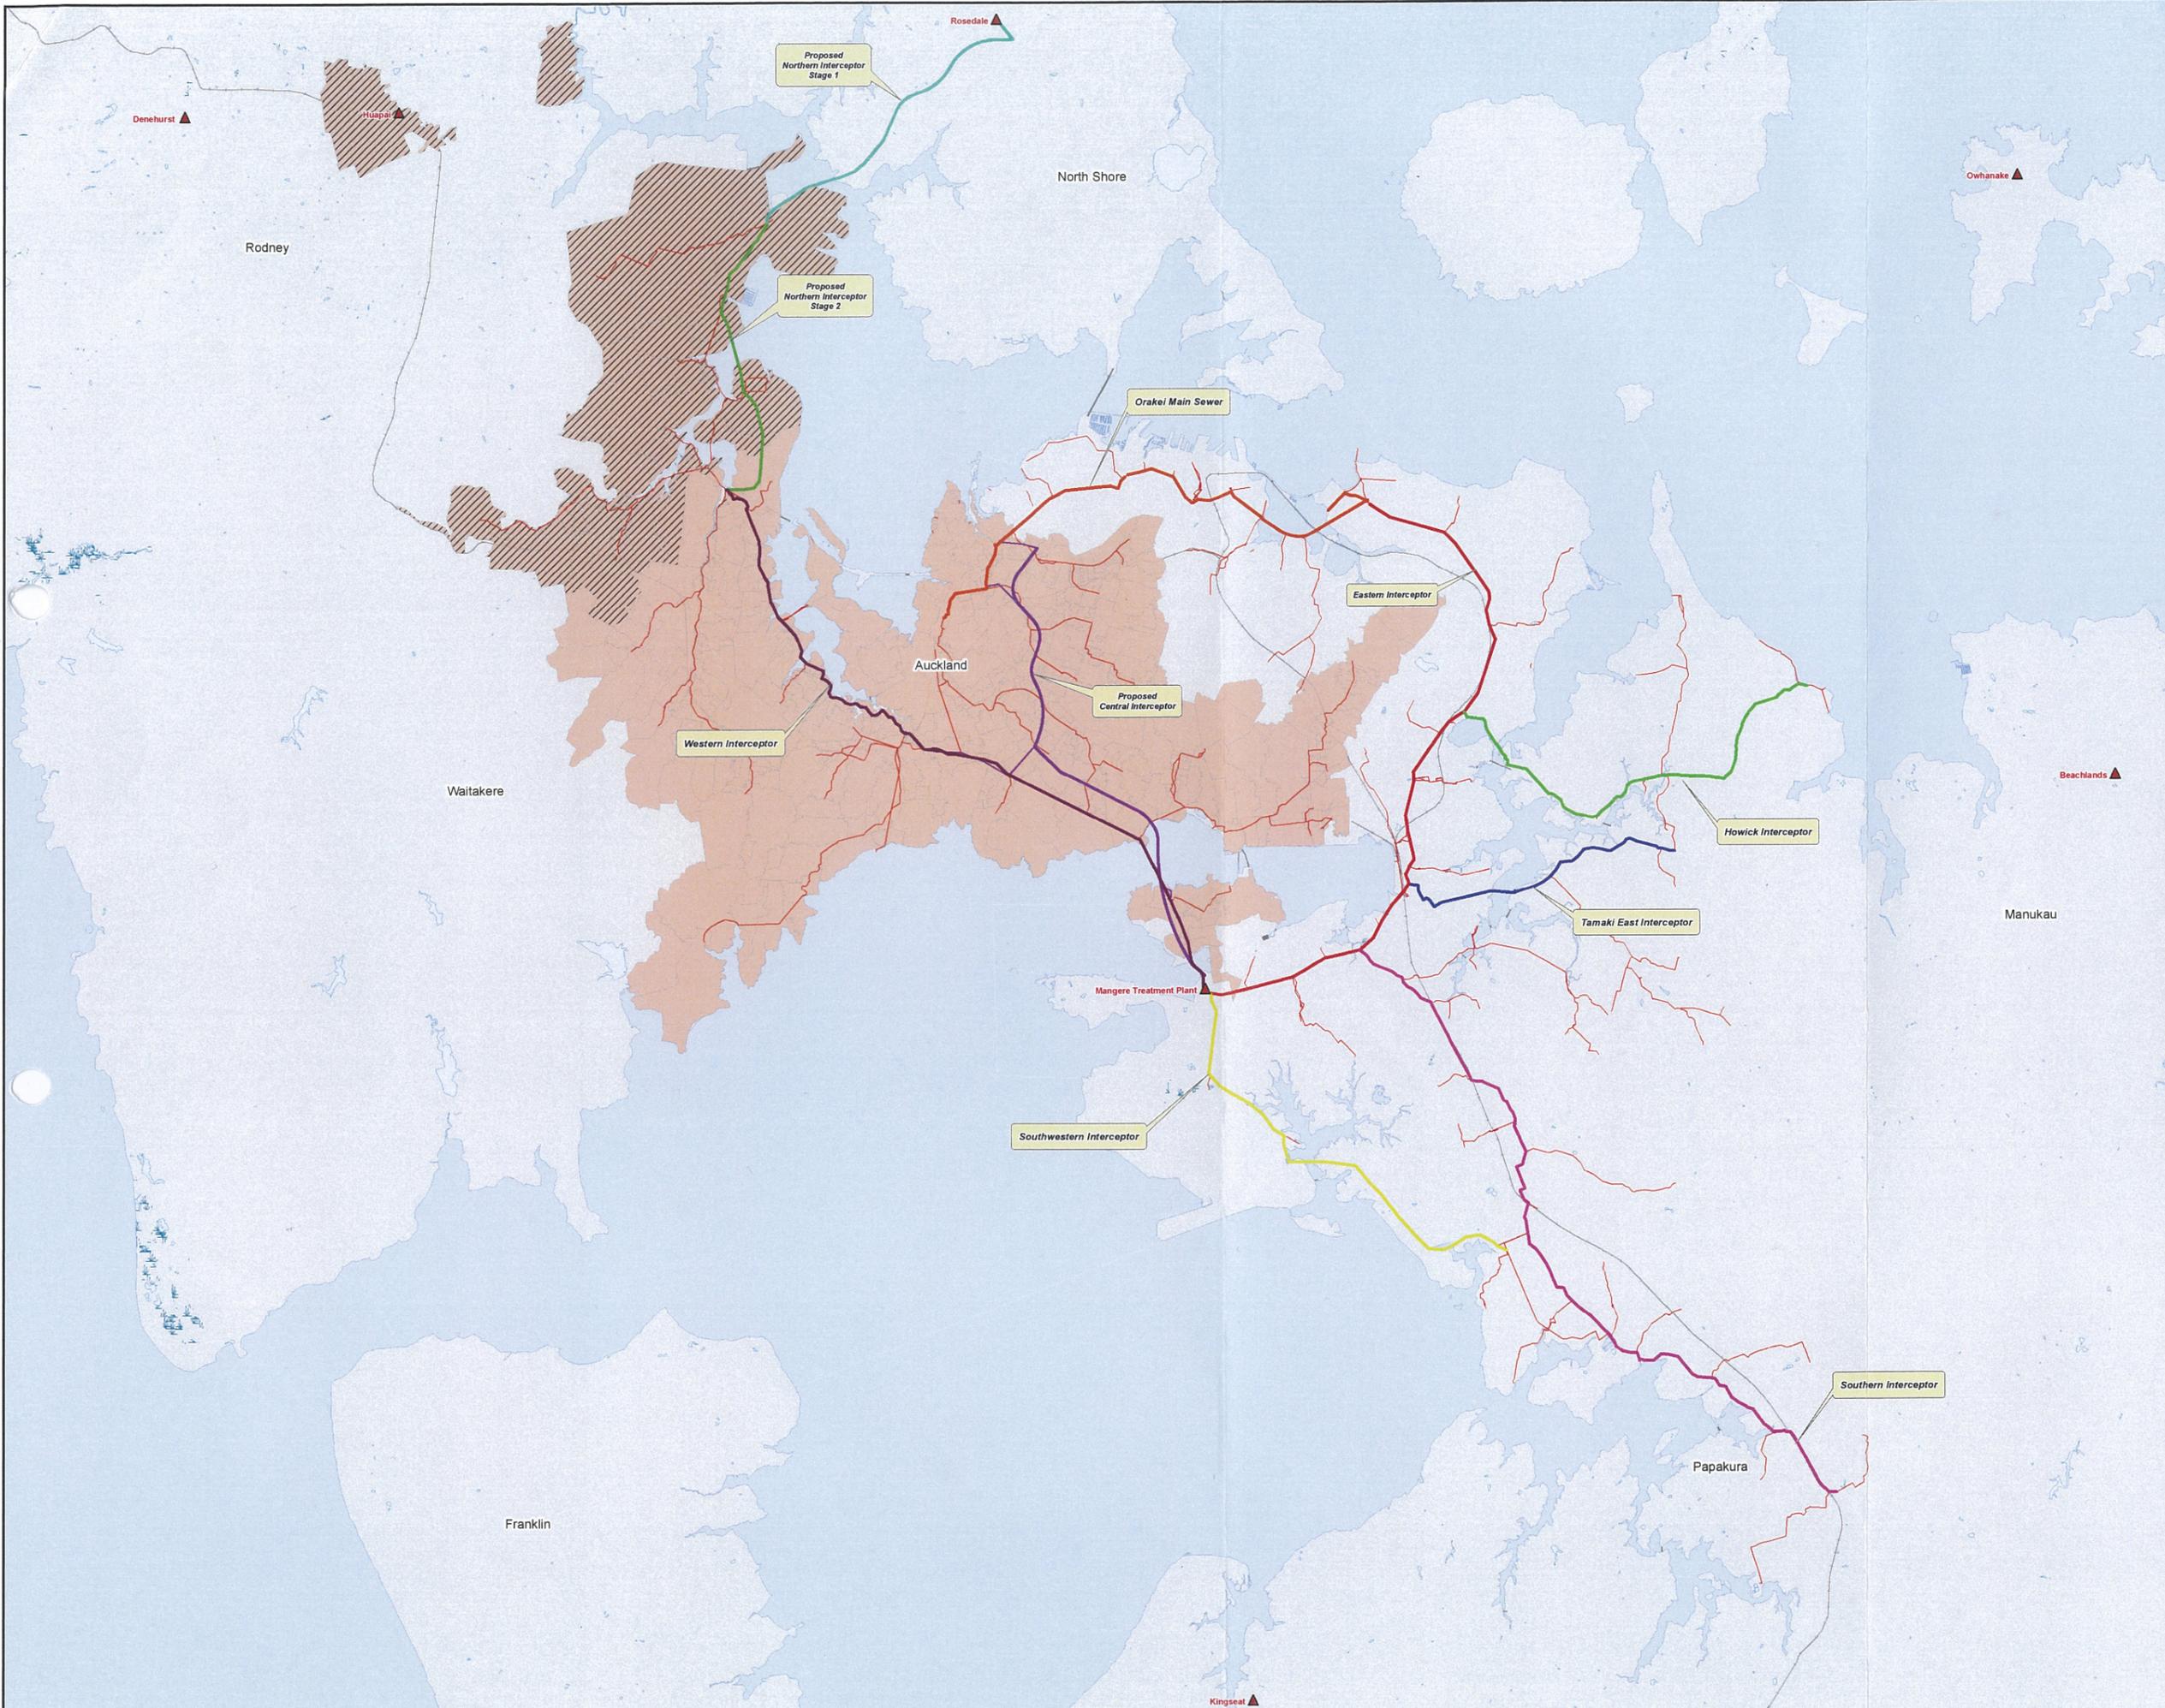

LEGEND

▲ Treatment Plant

Built Interceptor

— Eastern Interceptor

— Howick Interceptor

— Orakei Main Sewer

— South Western Interceptor

— Southern Interceptor

— Tamaki East Interceptor

— Western Interceptor

Proposed Interceptor

— Central Interceptor link sewers

— Central Interceptor

— Northern Interceptor stage 1

— Northern Interceptor stage 2

— Wastewater Pipe

Central Interceptor Service Area

Zone 1

Zone 2


Zone 3

Zone Description

Zone 1 - Area served by Central Interceptor scheme under normal flow conditions

Zone 2 - Area to be potentially served by Northern Interceptor

Zone 3 - Area able to be diverted

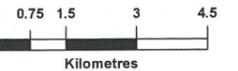

SCALE: 1:75,000 @A0
DATE: 24 July 2013
CREATED BY: BSINGH
MODIFIED BY: BSINGH
MAP NO: PR13049_03

DISCLAIMER
Watercare accepts no responsibility for the accuracy of these service records. If requested by Watercare the exact position of services must be verified by carrying out a site investigation prior to commencement of any works.

