


Appendix C: Drawings

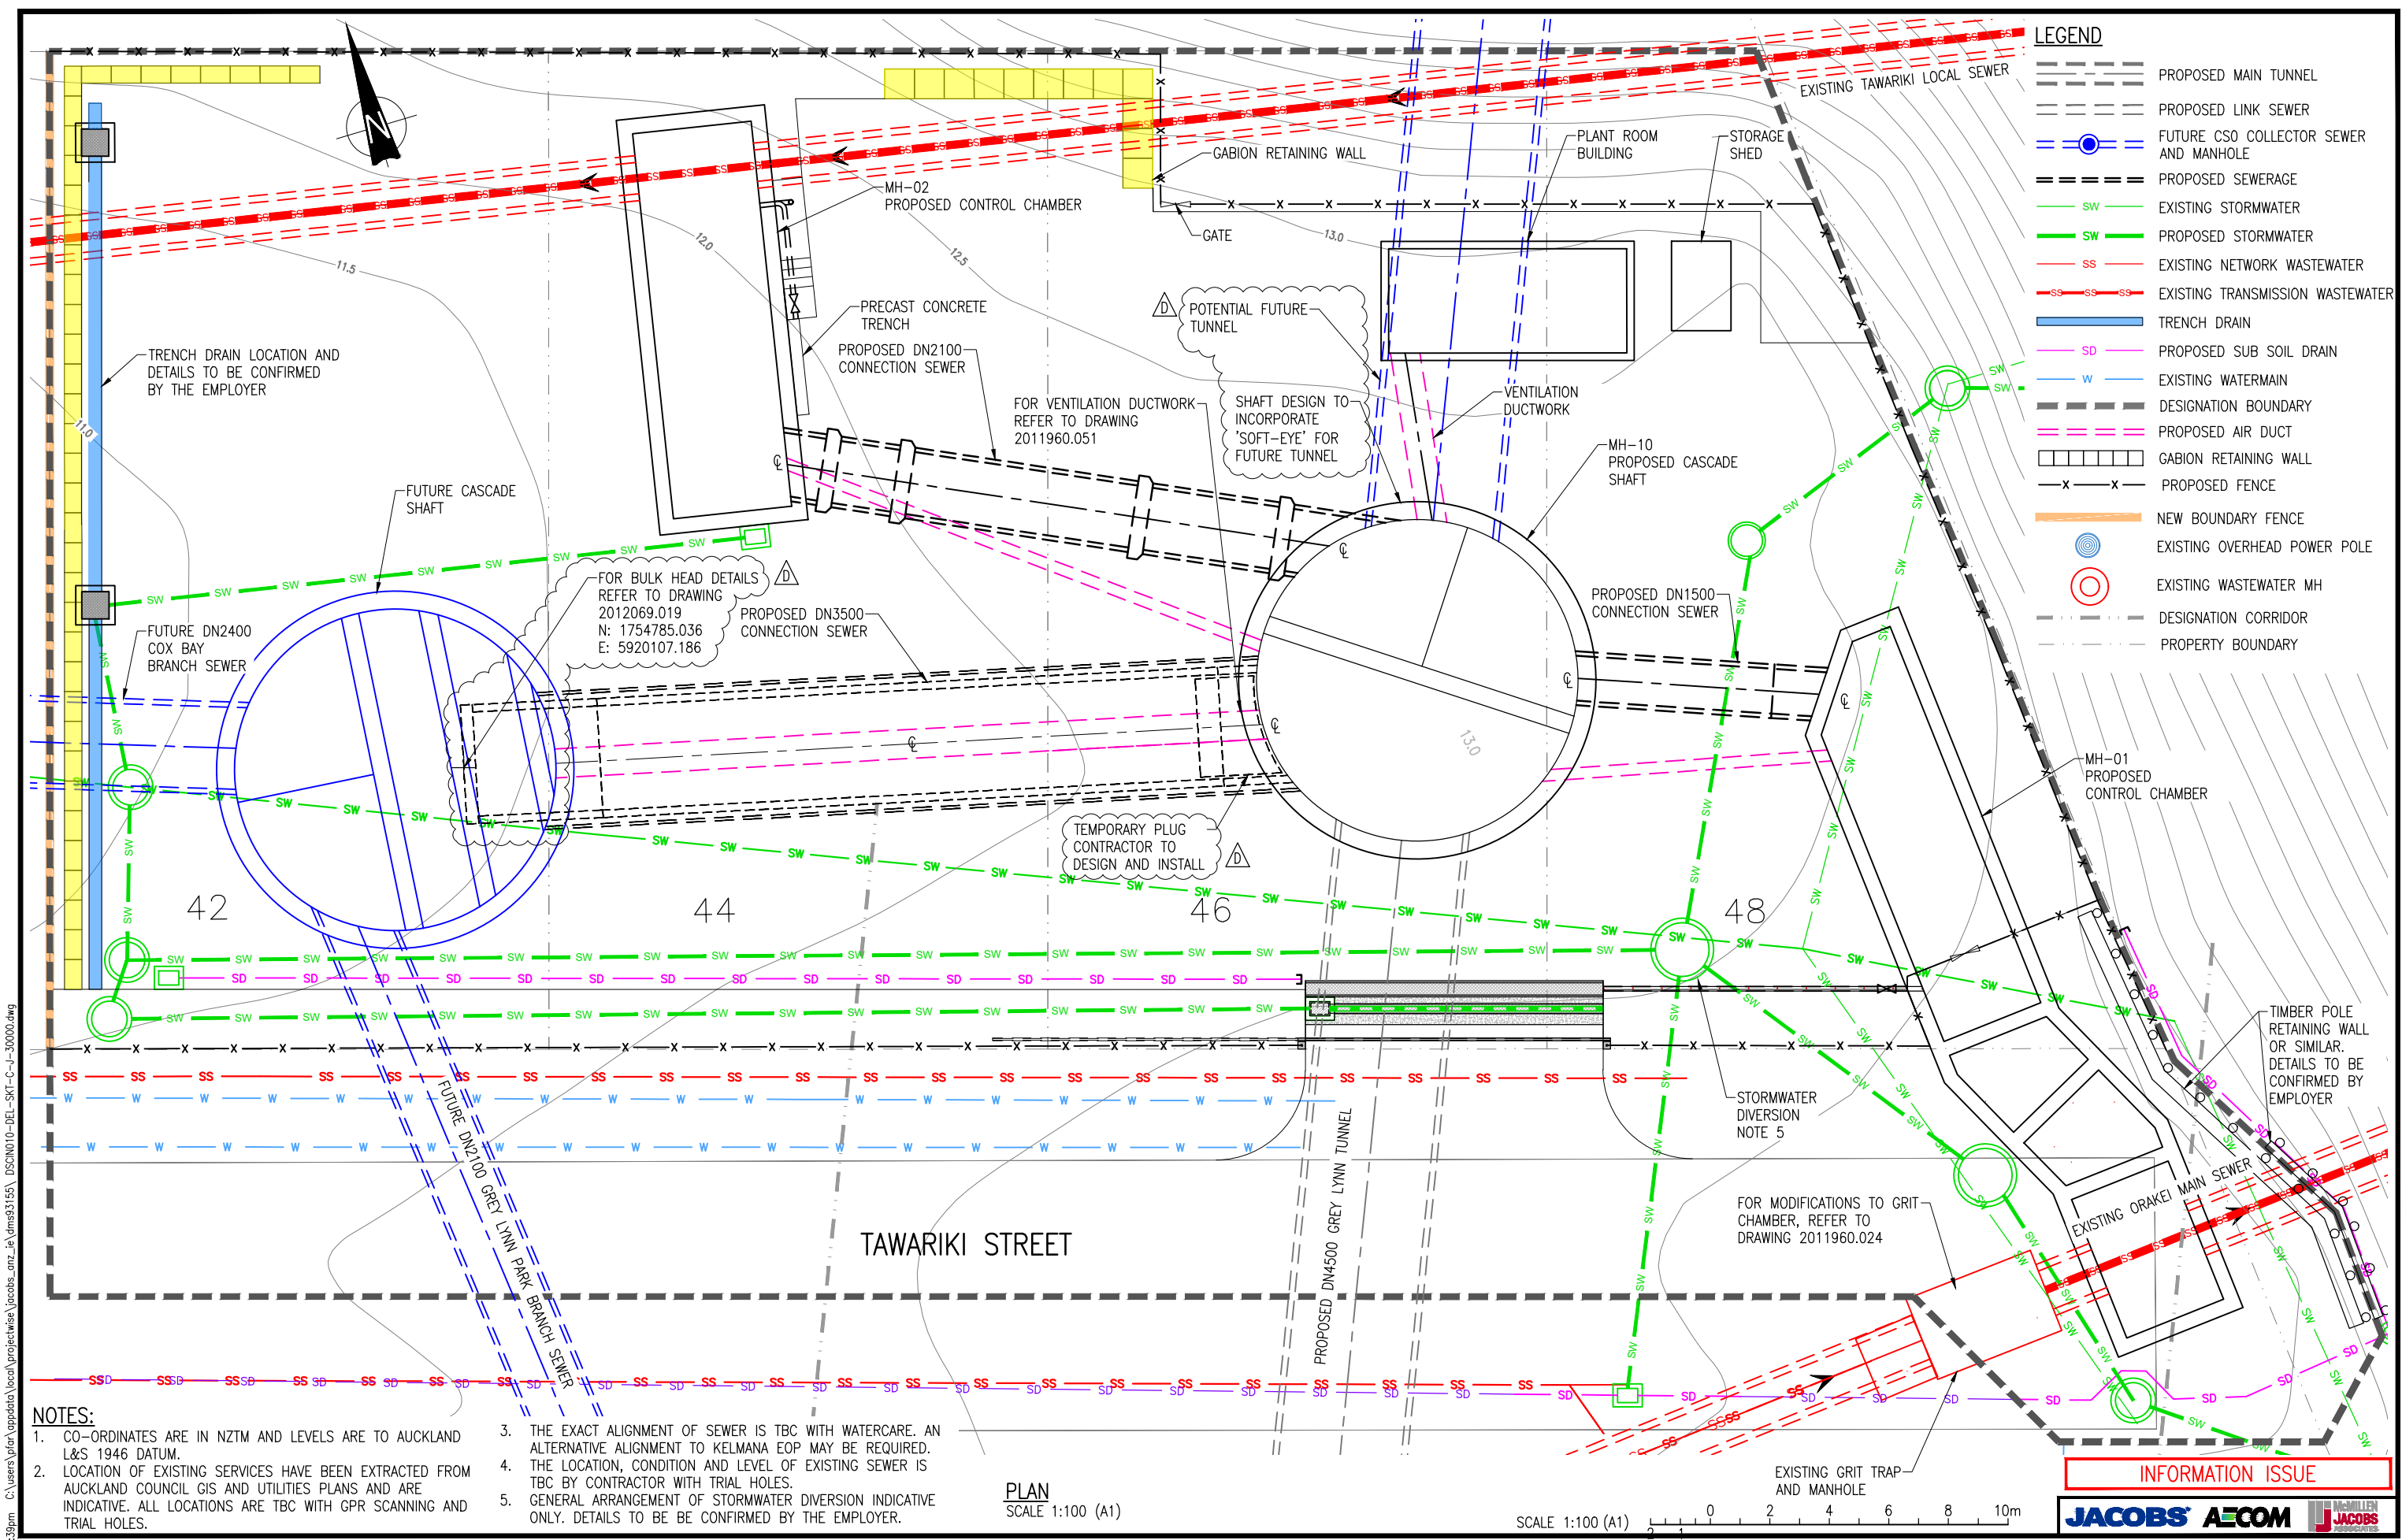

C:\Users\p10a\appdata\local\projectwise\jacobsonz\ie\dmss3155\ DSCIN010-DEL-SKT-C-J-30000.dwg
Plot Date: Jul 05, 2022 - 5:39pm

- NOTES:**
1. CO-ORDINATES ARE IN NZTM AND LEVELS ARE TO AUCKLAND L&S 1946 DATUM.
 2. LOCATION OF EXISTING SERVICES HAVE BEEN EXTRACTED FROM AUCKLAND COUNCIL GIS AND UTILITIES PLANS AND ARE INDICATIVE. ALL LOCATIONS ARE TBC WITH GPR SCANNING AND TRIAL HOLES.
 3. THE EXACT ALIGNMENT OF SEWER IS TBC WITH WATERCARE. AN ALTERNATIVE ALIGNMENT TO KELMANA EOP MAY BE REQUIRED.
 4. THE LOCATION, CONDITION AND LEVEL OF EXISTING SEWER IS TBC BY CONTRACTOR WITH TRIAL HOLES.
 5. GENERAL ARRANGEMENT OF STORMWATER DIVERSION INDICATIVE ONLY. DETAILS TO BE BE CONFIRMED BY THE EMPLOYER.

PLAN
SCALE 1:100 (A1)

SCALE 1:100 (A1)

INFORMATION ISSUE

JACOBS AECOM

ISSUE	DATE	AMENDMENT
D	06.07.22	INFORMATION ISSUE - REVISED AS INDICATED
C	30.06.22	INFORMATION ISSUE - SW AND RETAINING REVISED AS INDICATED
B	29.06.22	INFORMATION ISSUE - SCOPE OF ADIT UPDATED
A	21.06.22	INFORMATION ISSUE - CONCEPT SITE LAYOUT

Watercare

COPYRIGHT - This drawing, the design concept, remain the exclusive property of Watercare Services Limited and may not be used without approval. Copyright reserved.

TAWARIKI ST - CENTRAL INTERCEPTOR (DSCIN)
00 SITE GENERAL
REDESIGNED SITE LAYOUT - CONCEPT LAYOUT

CAD FILE	DSCIN010-DEL-SKT-C-J-30000.DWG
REF No.	2011960.012
SKETCH No.	
ORIGINAL SCALE A1	1:100
ISSUE	D