


# Site Plan - Sample

## PLUMBING SCHEMATIC

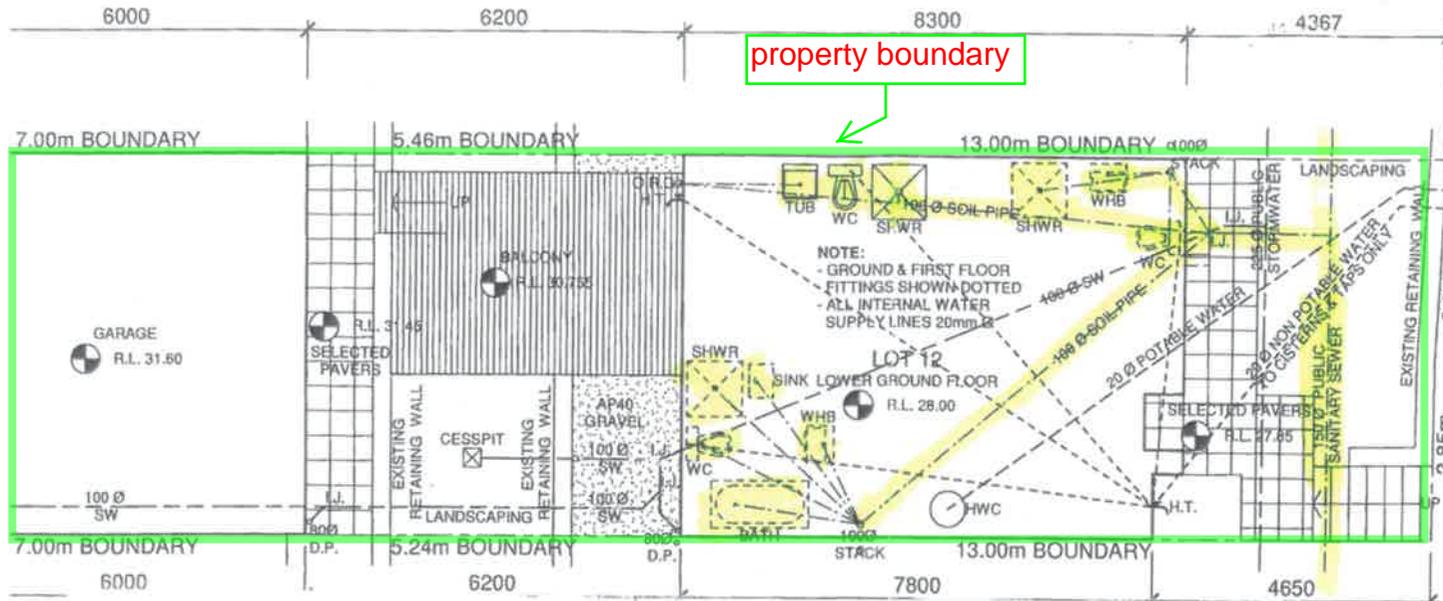

proposed meter location (outside boundary/driveway)

DEVELOPMENT ENGINEERING

AUCKLAND COUNCIL

2 JUL 2015

**APPROVED**

FEATURES BUILDING CONSENT PLANS

POTABLE WATER SUPPLY VALVES & METERS

NON POTABLE WATER SUPPLY

## SITE & DRAINAGE PLAN

LEGAL DESCRIPTION:

LAND FEATURES:  
WIND ZONE = LOW  
EARTHQUAKE ZONE = 1  
CORROSION EXPOSURE ZONE = 0

